

FOURTH FLOOR STEELWORK PLAN


LEVEL TO TOP OF STEEL BEAM FLANGE
UNLESS NOTED OTHERWISE = 42.550m

↙ DENOTES SPAN OF 150mm DEEP
RCJ5 DECKING 0.9mm GAUGE
(UNPROPPED)

SHEAR STUDS TO BE 19 DIA x95 LONG

TOP FLANGE OF BEAMS SUPPORTING
DECKING TO REMAIN UNPAINTED

IMPORTANT DECKING NOTE:
WHEN LAYING CONCRETE FLOOR SLAB
DO NOT PLACE EXCESSIVE CONCENTRATIONS
OF CONCRETE TOWARDS THE MID-SPAN
OF FLOOR BEAMS & DECKING

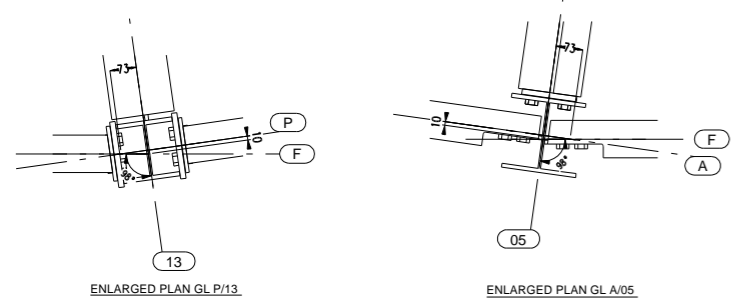

ROBINSON
S. Robinson & Sons (Engineers) Limited
Wincanton Close
Alport Drive
Derby
DE24 8NJ
Telephone: 01332 574711
Fax: 01332 861401
E-Mail: DO@robinsons.com
Web: www.robinsons.com

CLIENT
Opal Property Group

Chettles Yard, Nottingham

TITLE
Fourth Floor Plan

PROJECT NAME
Chettles Yard Block E

| | |
|----------------------|---------------------------|
| Scale 1:10 | Contract No. 9237 |
| Arrangements by D.N. | Drawing No. GA006 |
| Checked by D.N. | Revision B |
| Date 12.07.2010 | Finish SHOT BLAST & PRIME |

Issue Status
Construction Issue

- ▲ 29.07.10 ISSUED FOR CONSTRUCTION
- ▲ 03.08.10 STAIR TRIMMING BEAM MOVED 20mm