

ALL HOT ROLLED STEELWORK  
TO BE GRADE S275 UNLESS NOTED OTHERWISE

**THIRD FLOOR STEELWORK PLAN**


LEVEL TO TOP OF STEEL BEAM FLANGE  
UNLESS NOTED OTHERWISE = 39.625m

↓ DENOTES SPAN OF 150mm DEEP  
RC35 DECKING 0.9mm GAUGE  
(UNPROPPED)

SHEAR STUDS TO BE 19 DIA x95 LONG

TOP FLANGE OF BEAMS SUPPORTING  
DECKING TO REMAIN UNPAINTED

**IMPORTANT DECKING NOTE:**  
WHEN LAYING CONCRETE FLOOR SLAB  
DO NOT PLACE EXCESSIVE CONCENTRATIONS  
OF CONCRETE TOWARDS THE MID-SPAN  
OF FLOOR BEAMS & DECKING

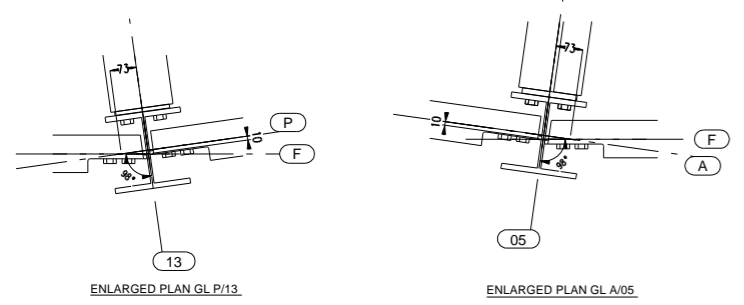

S. Robinson & Sons (Engineers) Limited  
Wincanton Close  
Alport Drive  
Derby  
DE24 8NJ

CLIENT  
**Opal Property Group**

Chettles Yard, Nottingham

TITLE  
Third Floor Plan

PROJECT NAME  
**Chettles Yard Block E**

Scale 1:10  
Arrangements by D.N.  
Detailed by D.N.  
Checked by R.C.  
Date 12.07.2010

Contract No. 9237  
Drawing No. GA005  
Revision B  
Finish SHOT BLAST & PRIME

Issue Status  
**Construction Issue**

- ▲ 29.07.10 ISSUED FOR CONSTRUCTION
- ▲ 03.08.10 STAIR TRIMMING BEAM MOVED 20mm