


ALL PURLINS METSEC 202 Z 20
BUTT SYSTEM WITH ANTISAG RODS
TO SPANS EXCEEDING 3 METRES.
PURLINS AT 1000mm MAX CENTRES

REFER TO SECTIONS FOR
STEEL LEVELS AND SETOUT
OF ROOF MEMBERS

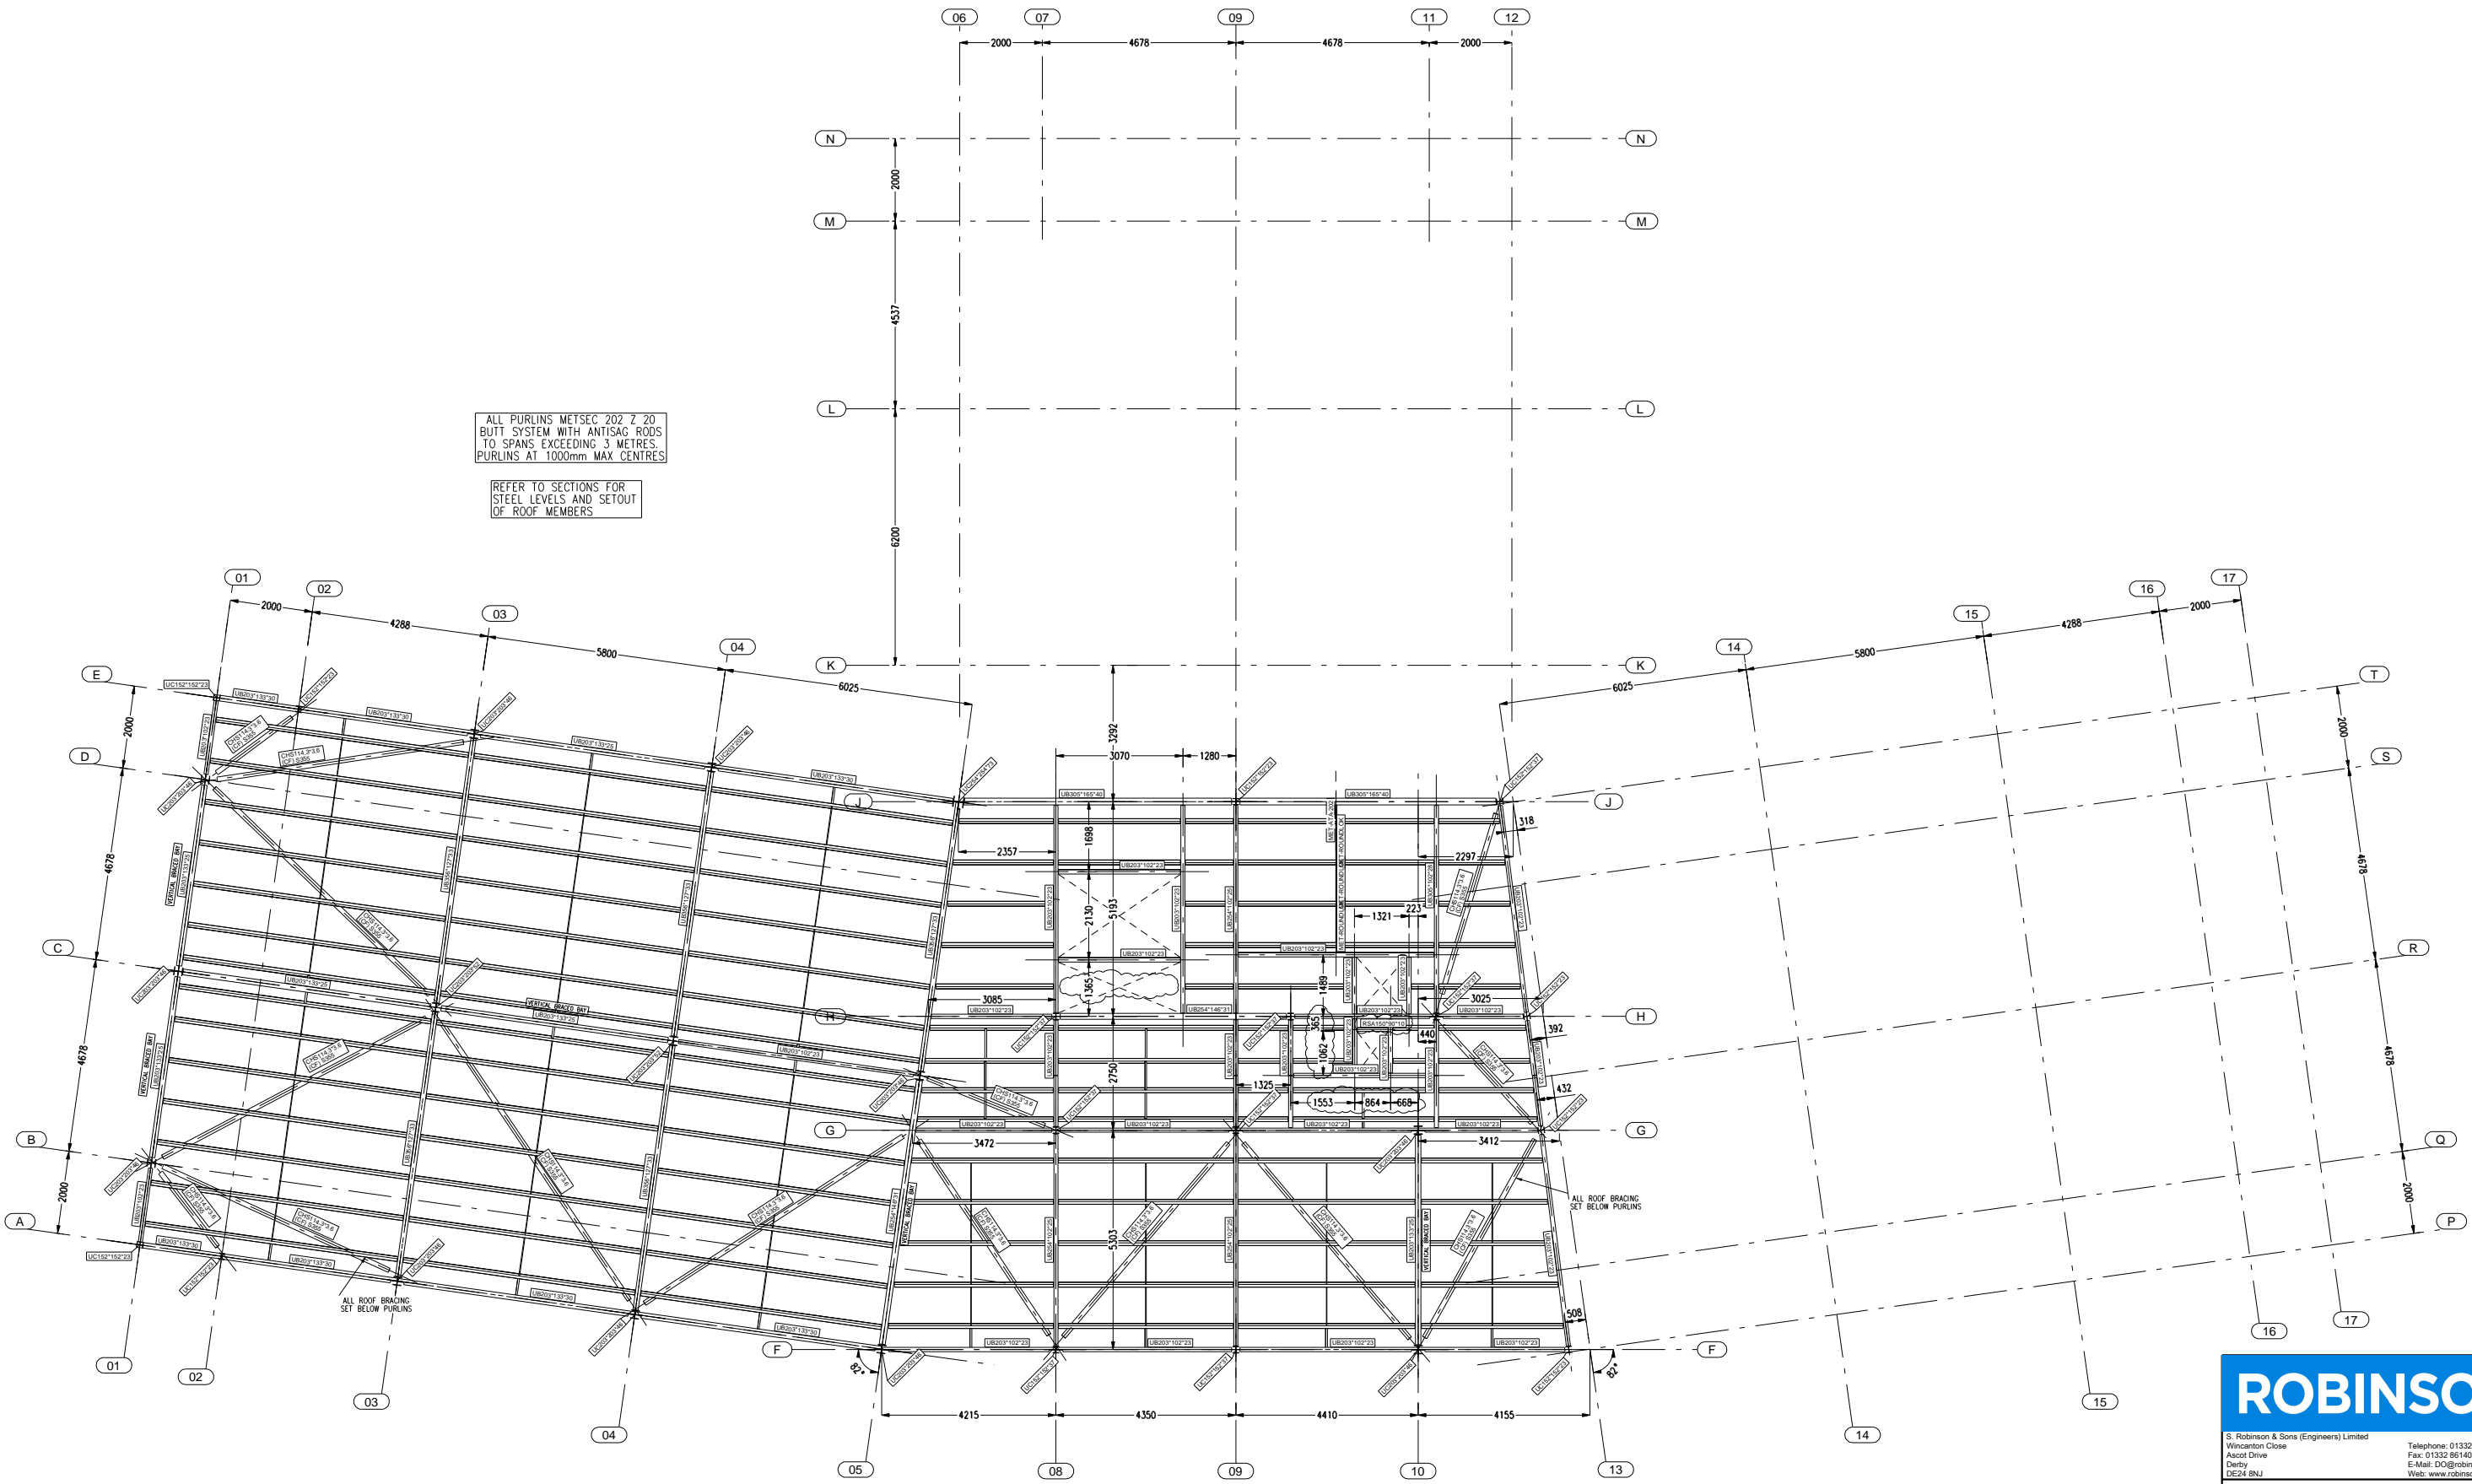

ROOF STEELWORK PLAN

ALL HOT ROLLED STEELWORK
TO BE GRADE S275 UNLESS NOTED OTHERWISE



S. Robinson & Sons (Engineers) Limited
Wincanton Close
Alport Drive
Derby
DE24 8NJ
Telephone: 01332 574711
Fax: 01332 861401
E-Mail: DO@robinsons.com
Web: www.robinsons.com

CLIENT
Opal Property Group
Chettles Yard, Nottingham

TITLE
Roof Plan

PROJECT NAME
Chettles Yard Block E

Scale 1:75	Contract No. 9237
Arrangements by D.N.	Drawing No. GA008
Detailled by D.N.	Revision B
Checked by R.C.	Finish SHOT BLAST & PRIME
Date 20.07.2010	Issue Status

Construction Issue

- 29.07.10 ISSUED FOR CONSTRUCTION
- 03.08.10 PURLIN REMOVED FROM ADV OPENING TRIMMERS MOVED - RSA TRIMMER ADDED TO ROOF ACCESS HATCH OPENING