
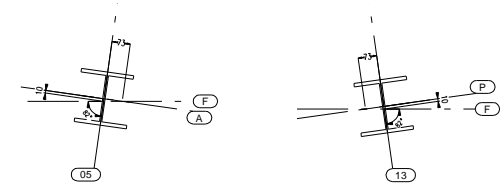


ALL BASE TYPE G MEMBERS
ARE 125x75x10RSA's - GRADE S275 JR

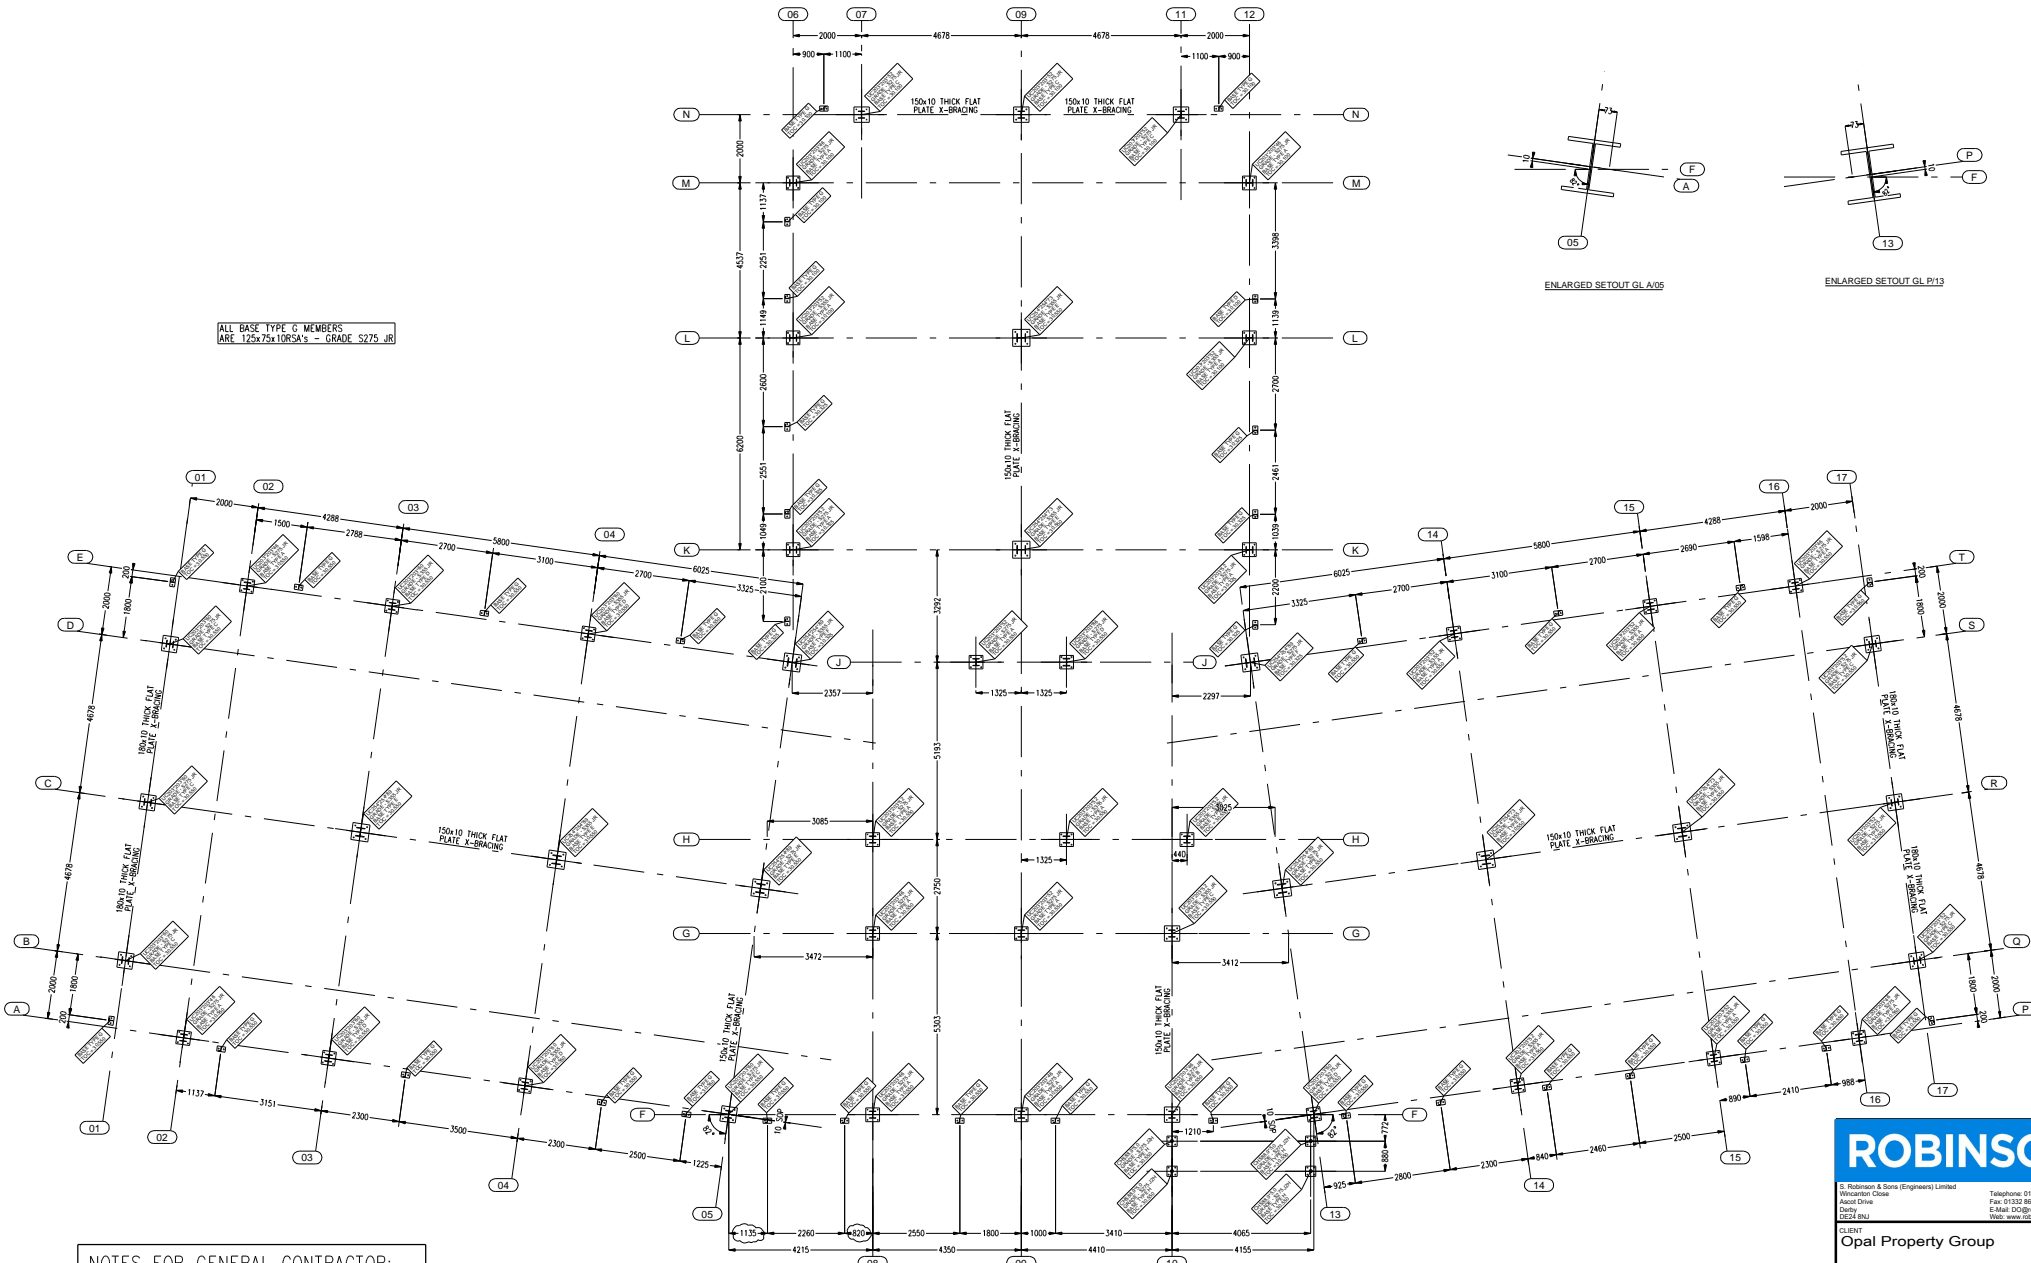

NOTES FOR GENERAL CONTRACTOR: -

1. SETTING OUT MUST BE DONE USING A STEEL TAPE.
2. HD BOLTS TO BE ANCHORED LOOSE IN BOLT TUBES/BOXES WHICH ARE TO BE SUPPLIED AND SET IN CONCRETE BY THE MAIN CONTRACTOR.
3. TO MAKE SURE THAT THE BOLTS REMAIN FREE TO MOVE THEY ARE TO BE LOOSENED AGAIN BEFORE THE CONCRETE SETS.
4. DO NOT GROUT IN THE HD BOLTS UNTIL ALL STEELWORK HAS BEEN PLUMBED AND LEVELLED.
5. TOPS OF CONCRETE BASES MUST BE SMOOTH AND LEVEL.
6. ALL FORMING OF MORTISES IN CONCRETE TO TAKE RESIN OR MECHANICAL ANCHOR BOLTS IS TO BE BY OTHERS.

ROBINSON	
<small> R. Robinson & Sons (Engineers) Limited Wincanton Close Alton Drive Dorset BA11 1JY Telephone 01332 874711 Fax 01332 861483 E-Mail DO@robinson.com Web www.robinson.com </small>	
CLIENT	
Opal Property Group	
Chettles Yard, Nottingham	
TITLE Column Layout	
PROJECT NAME	
Chettles Yard Block E	
Scale 1:10	Contract No. 3237
Arrangements by D.N.	Drawing No. GA01
Drawn by D.N.	Revision B
Checked by R.C.	Issue
Date 01.07.2010	SHOT BLAST & PRIME
Issue Status	
Construction Issue	

14.07.10 BRACING SIZE ALTERED + WIND POSTS & CANOPY COLLARS ADDED
 21.07.10 ISSUED FOR CONSTRUCTION