




ELEVATION ON GRID LINE 1

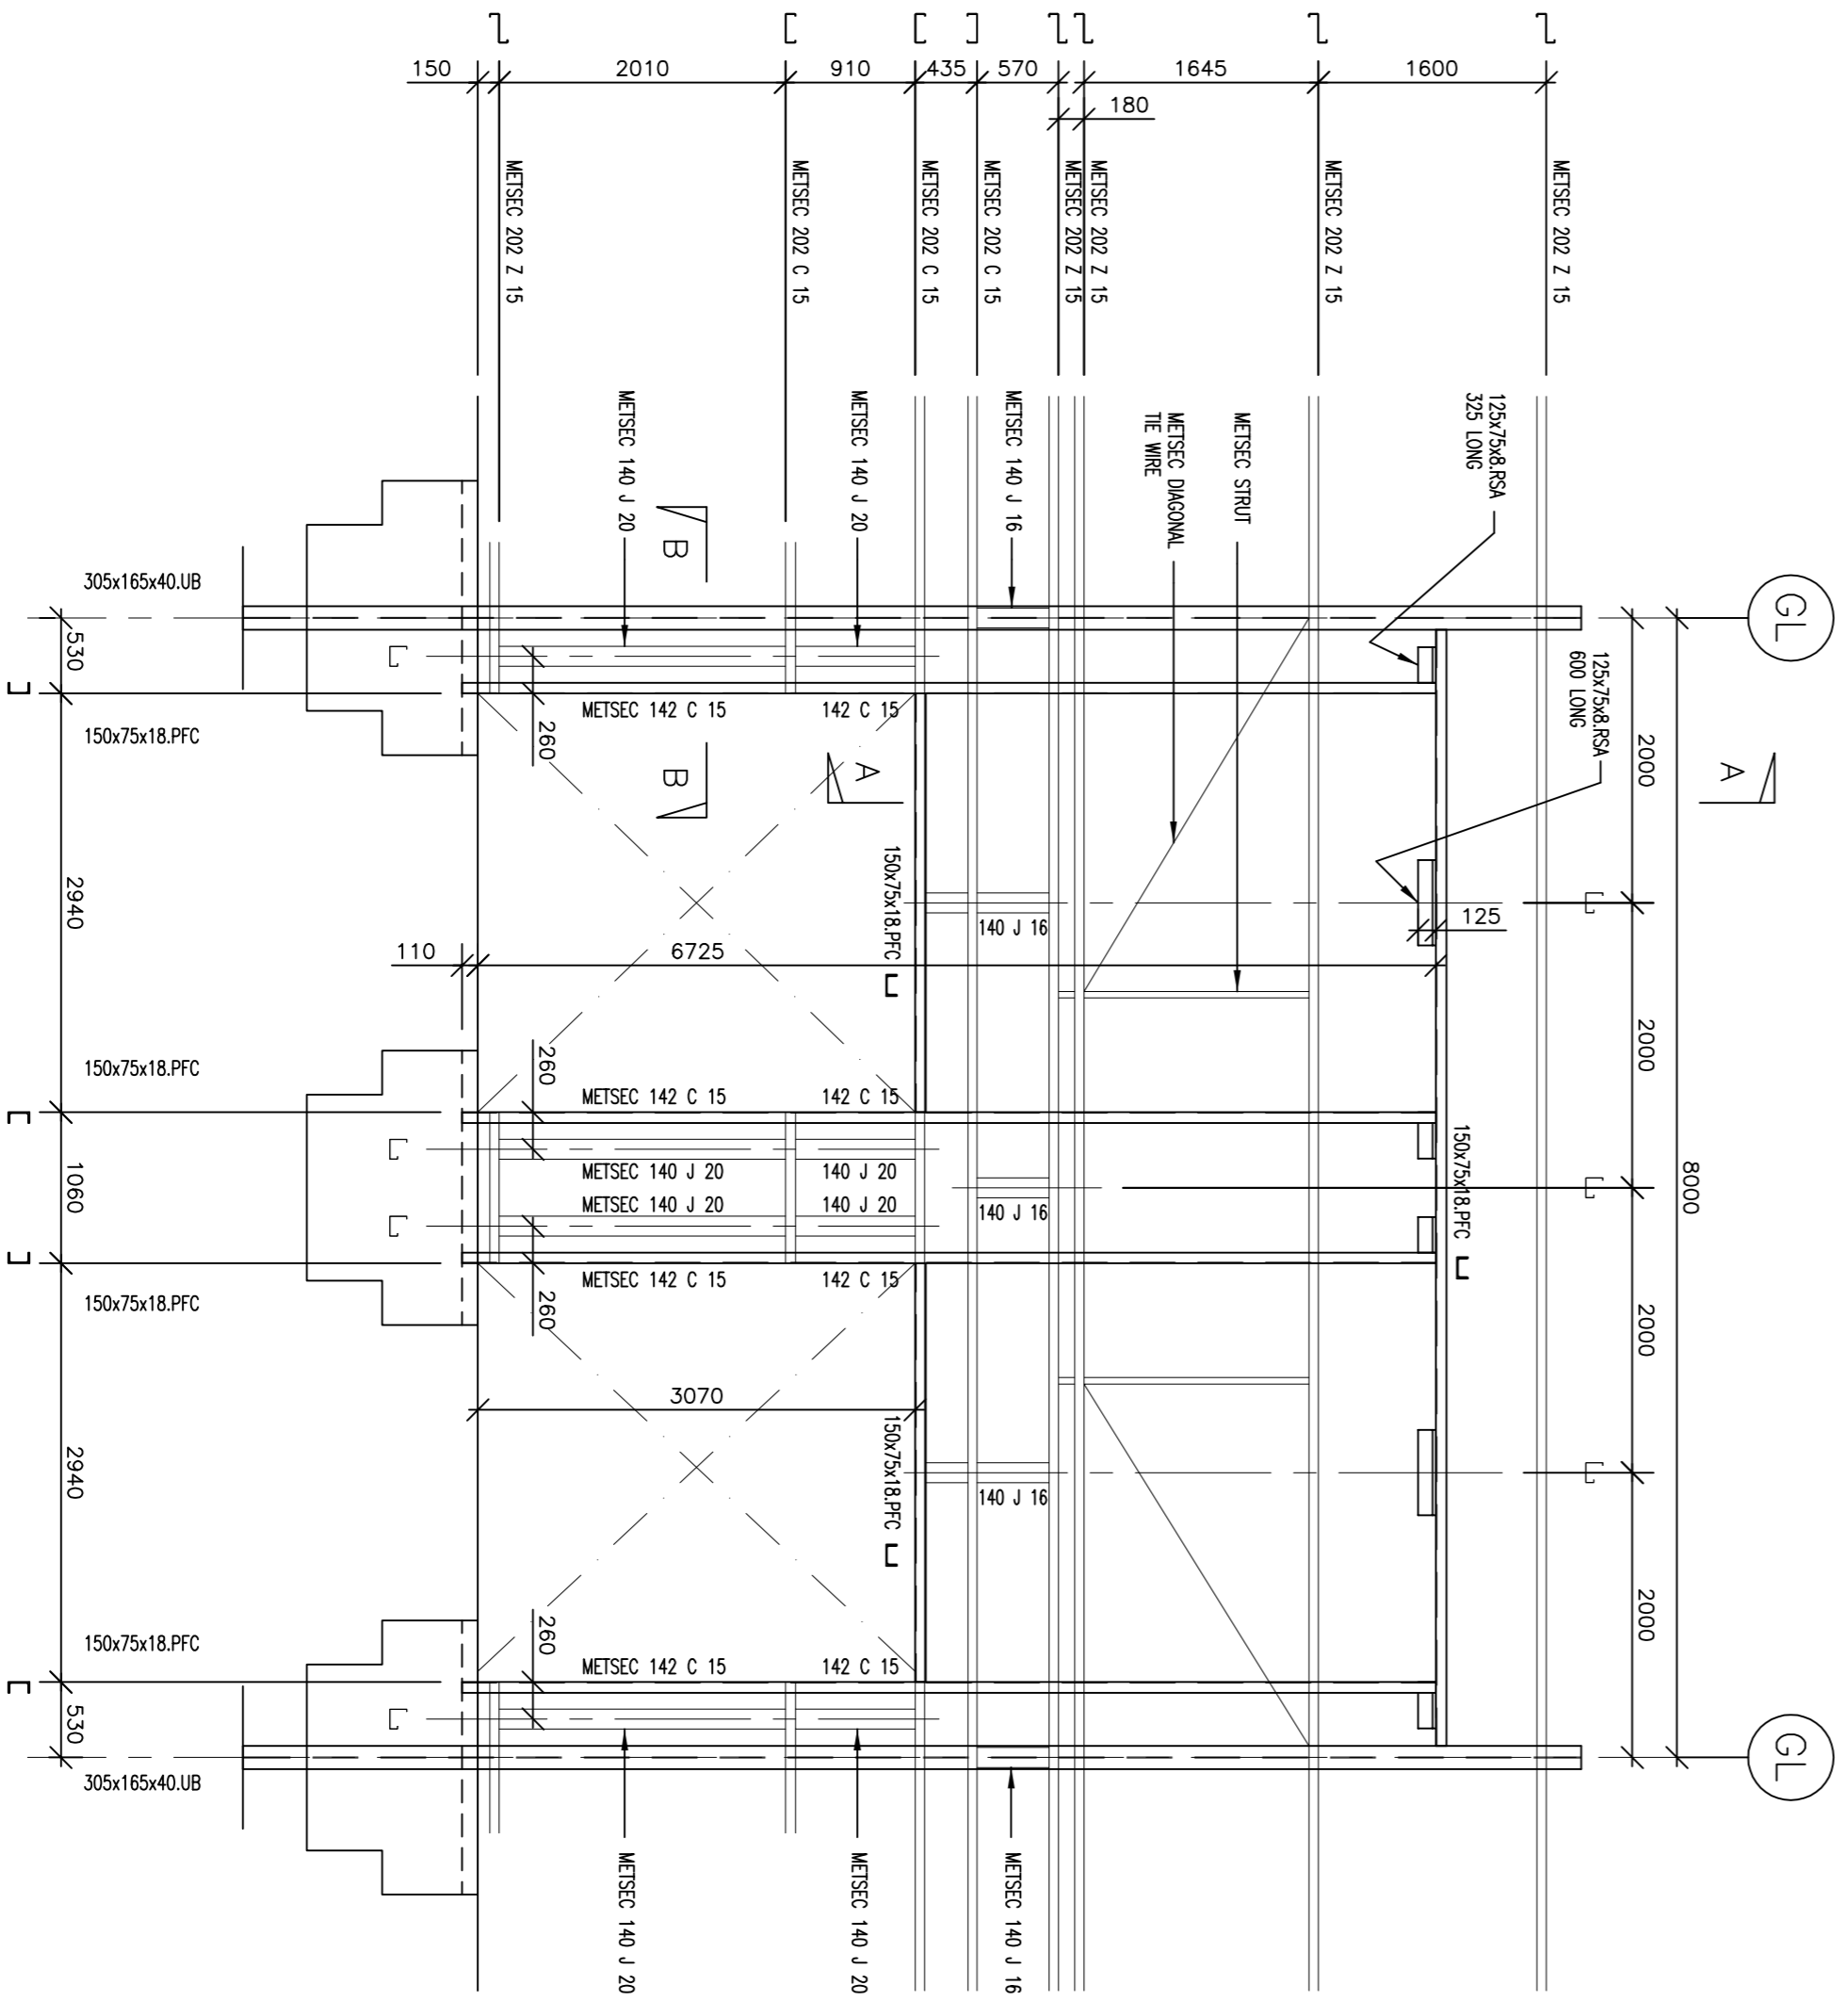


LOADING DOCK DOOR - ELEVATION

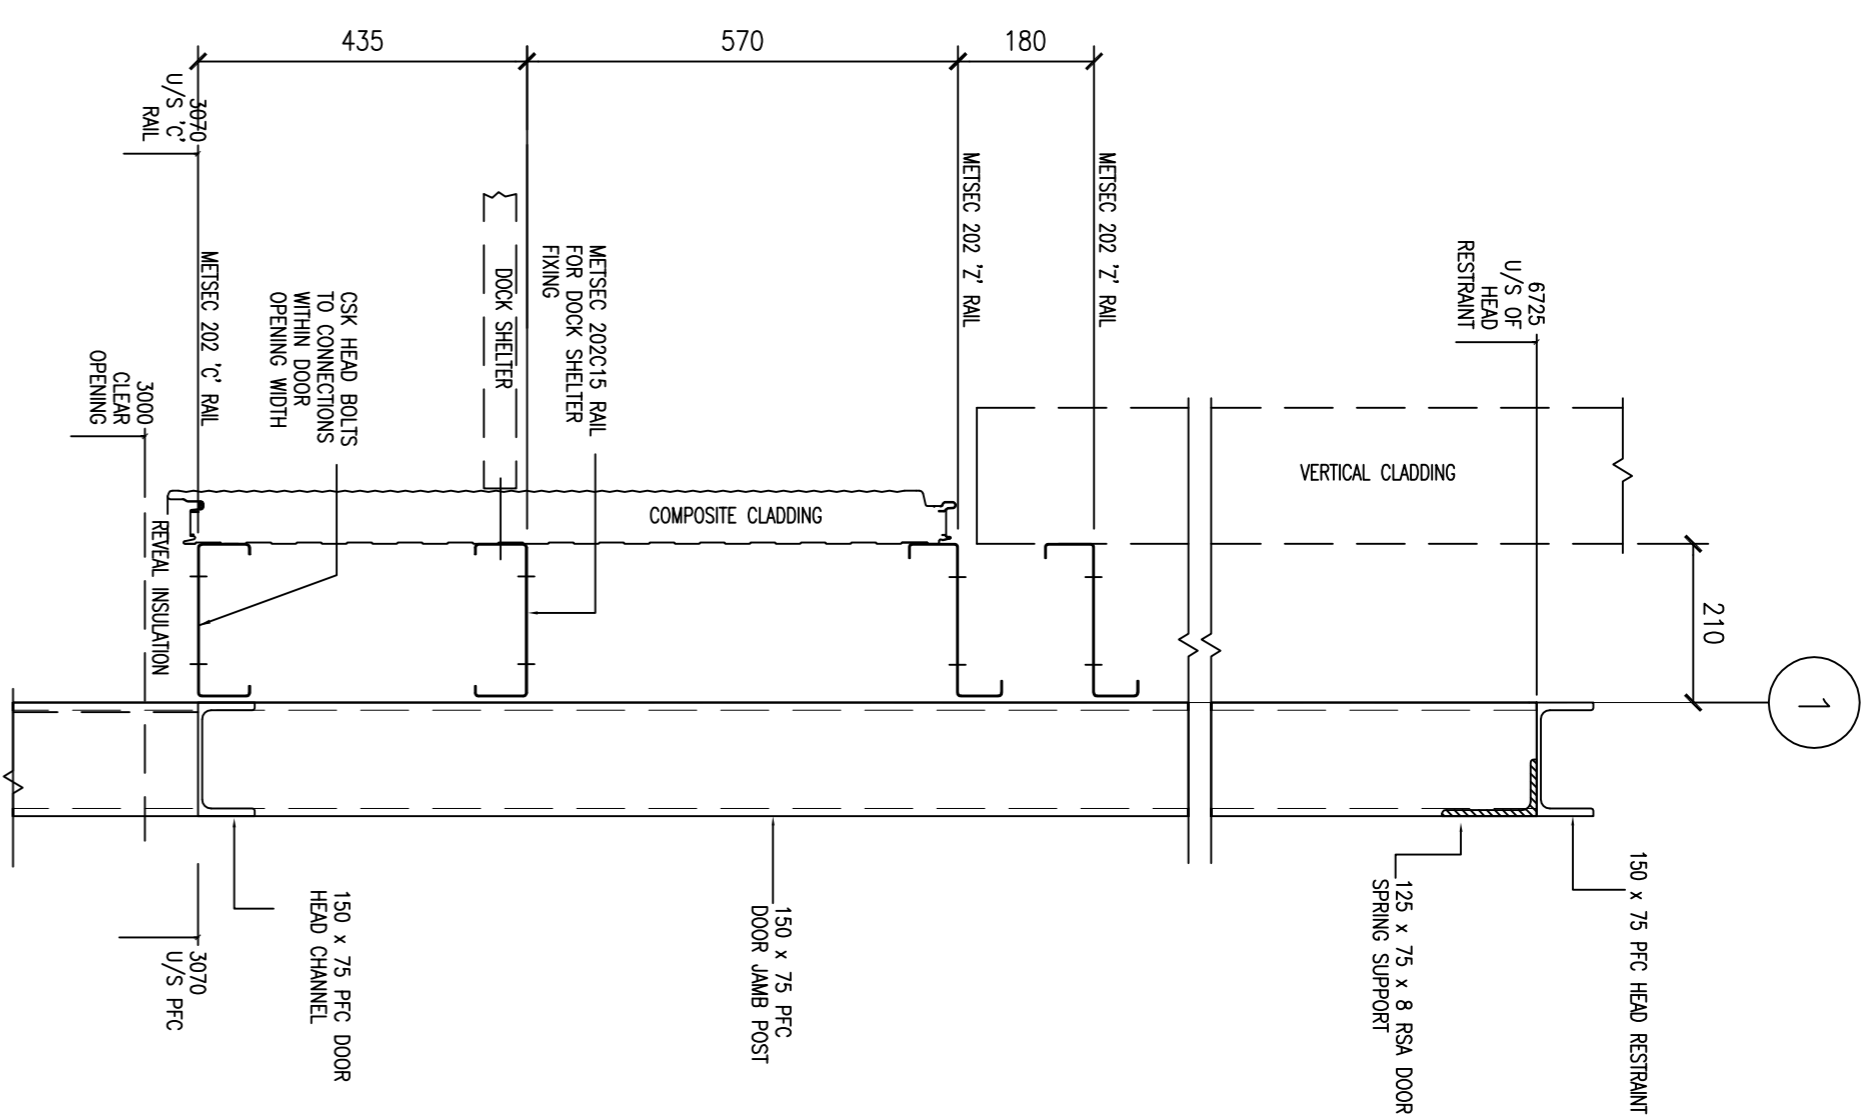


SECTION A-A

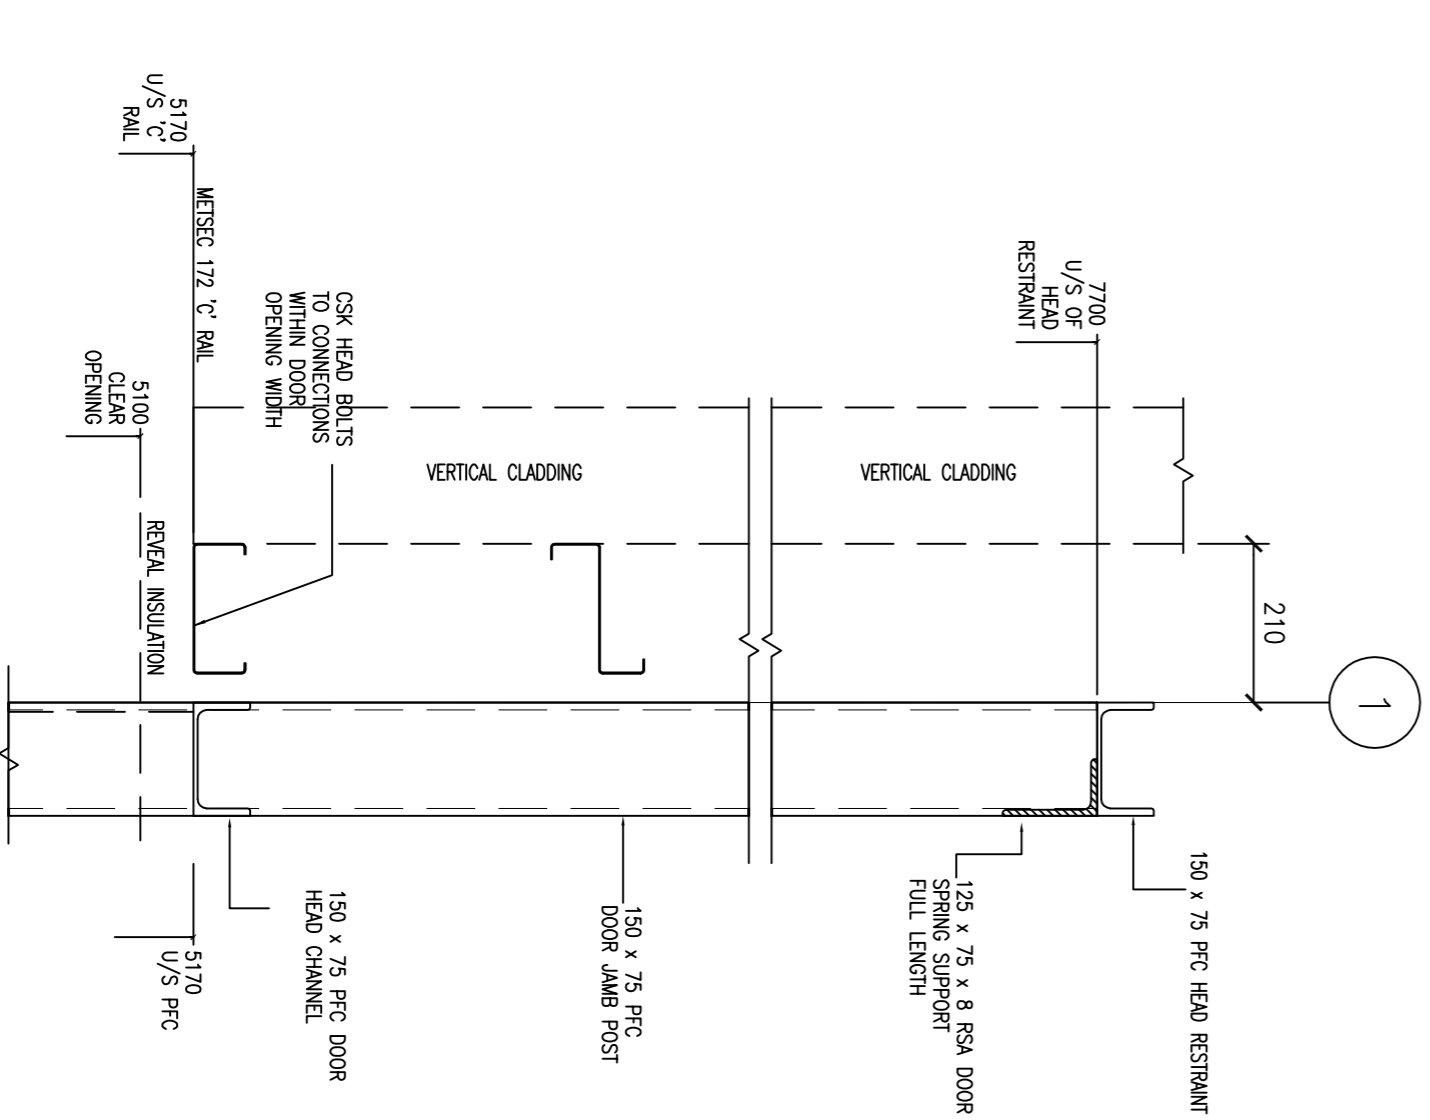


SECTION C-C

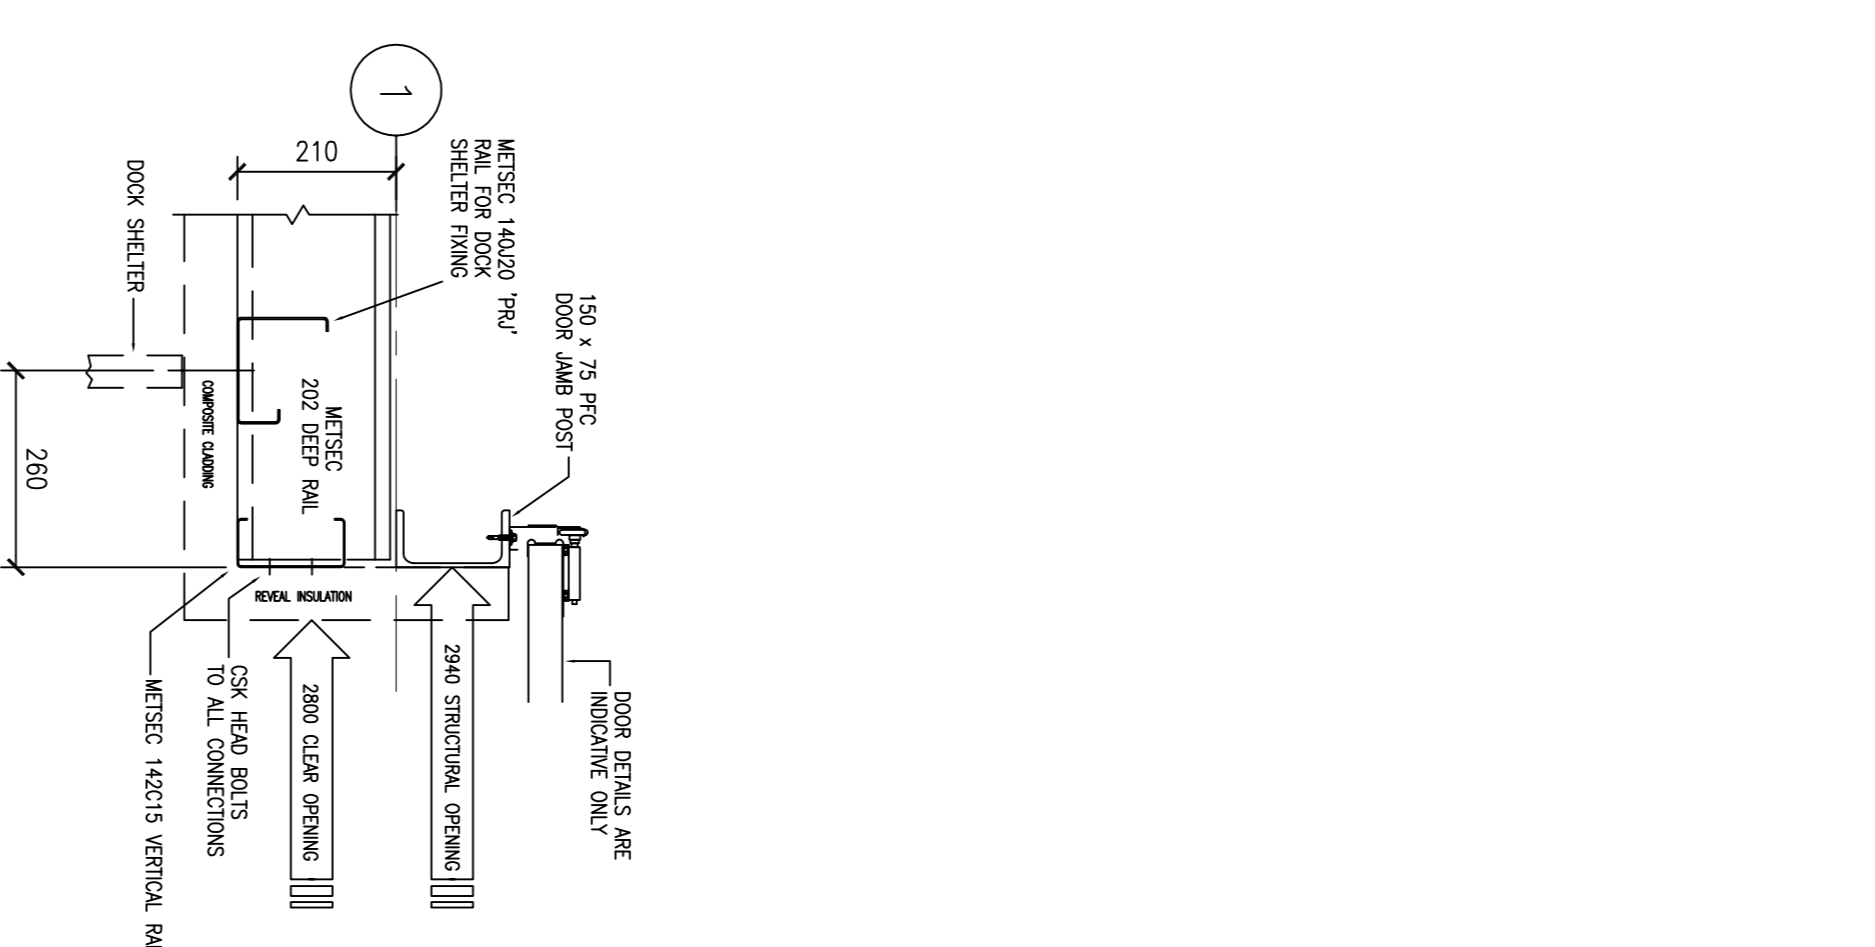

SECTION B-B

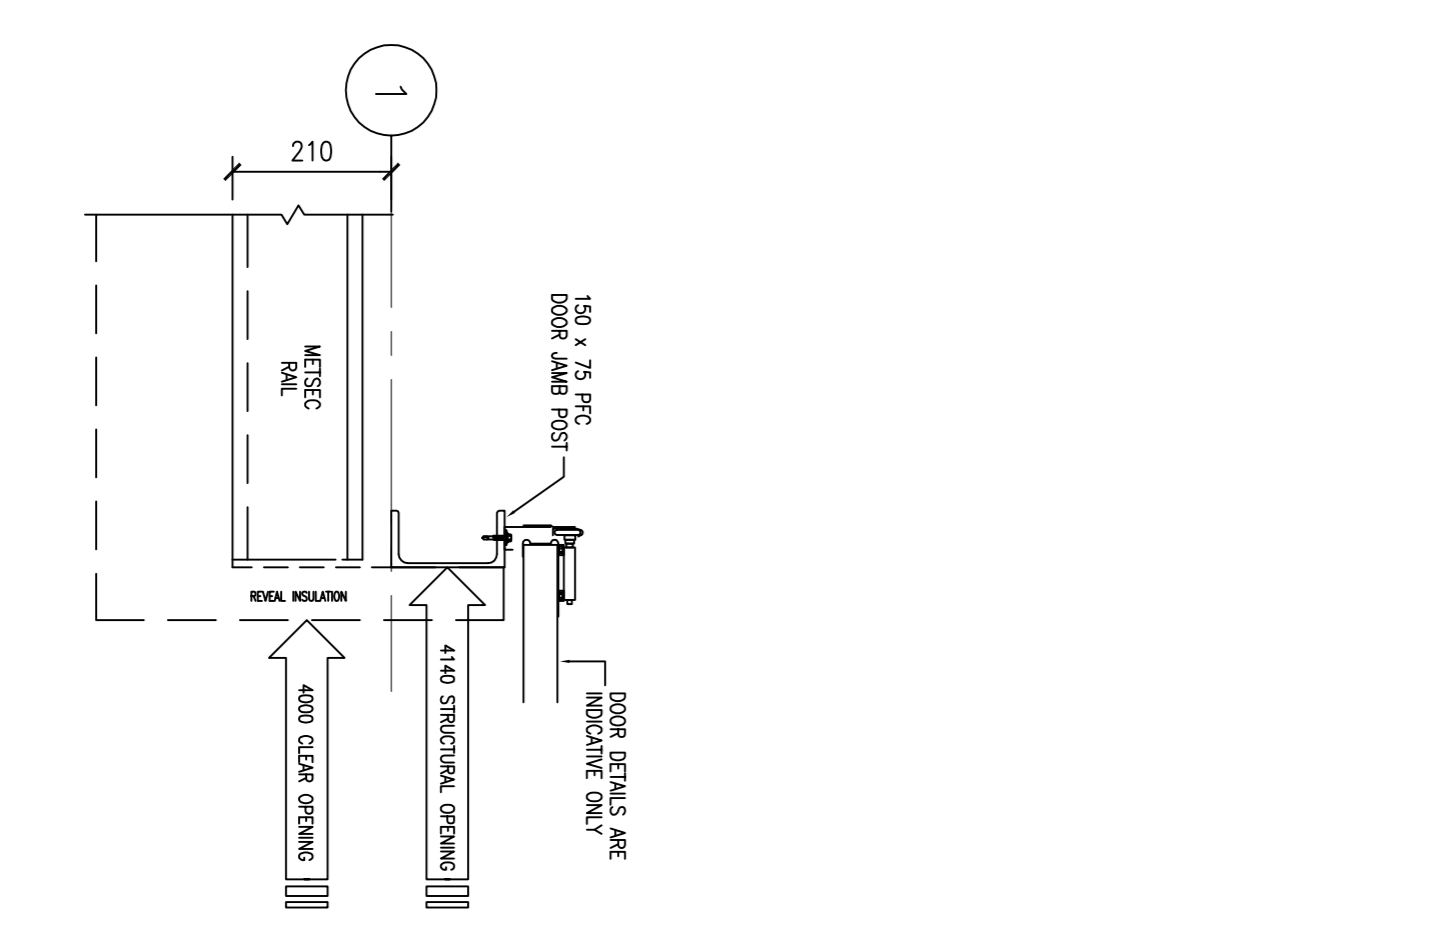

SECTION D-D

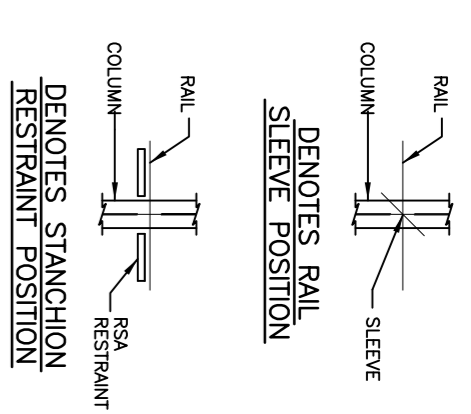

STEEL GRADES
ALL HOT ROLLED STEELWORK IS GRADE S275JR UNLESS NOTED OTHERWISE.

NOTES

REV	DESCRIPTION	DATE	CHKD
B	CONSTRUCTION ISSUE	06.05.07	
A	PARAMET POSTS ADDED	03.05.07	

DRAWING STATUS: **CONSTRUCTION ISSUE**

CONDOR
STRUCTURES

DATE : April 2007
SCALE : 1:125
CHKD : IM

TITLE
UNIT 2
ELEVATION ON GRID LINES 1

CONTRACT ALPHA 2, PLOT 9
HAMS HALL
CONTRACT No. 1607
DRAWING No. GA 009
REV : B

THIS DRAWING IS COPYRIGHT. IT IS SENT TO YOU IN CONFERENCE. IT MUST NOT BE COPIED, USED OR DISCLOSED TO THIRD PARTIES WITHOUT OUR PERMISSION. IT REMAINS OUR PROPERTY AND MUST BE RETURNED ON REQUEST.