


ALL PURLINS METSEC 202 Z 20  
BUTT SYSTEM WITH ANTISAG RODS  
TO SPANS EXCEEDING 3 METRES.  
PURLINS AT 1000mm MAX CENTRES

REFER TO SECTIONS FOR  
STEEL LEVELS AND SETOUT  
OF ROOF MEMBERS

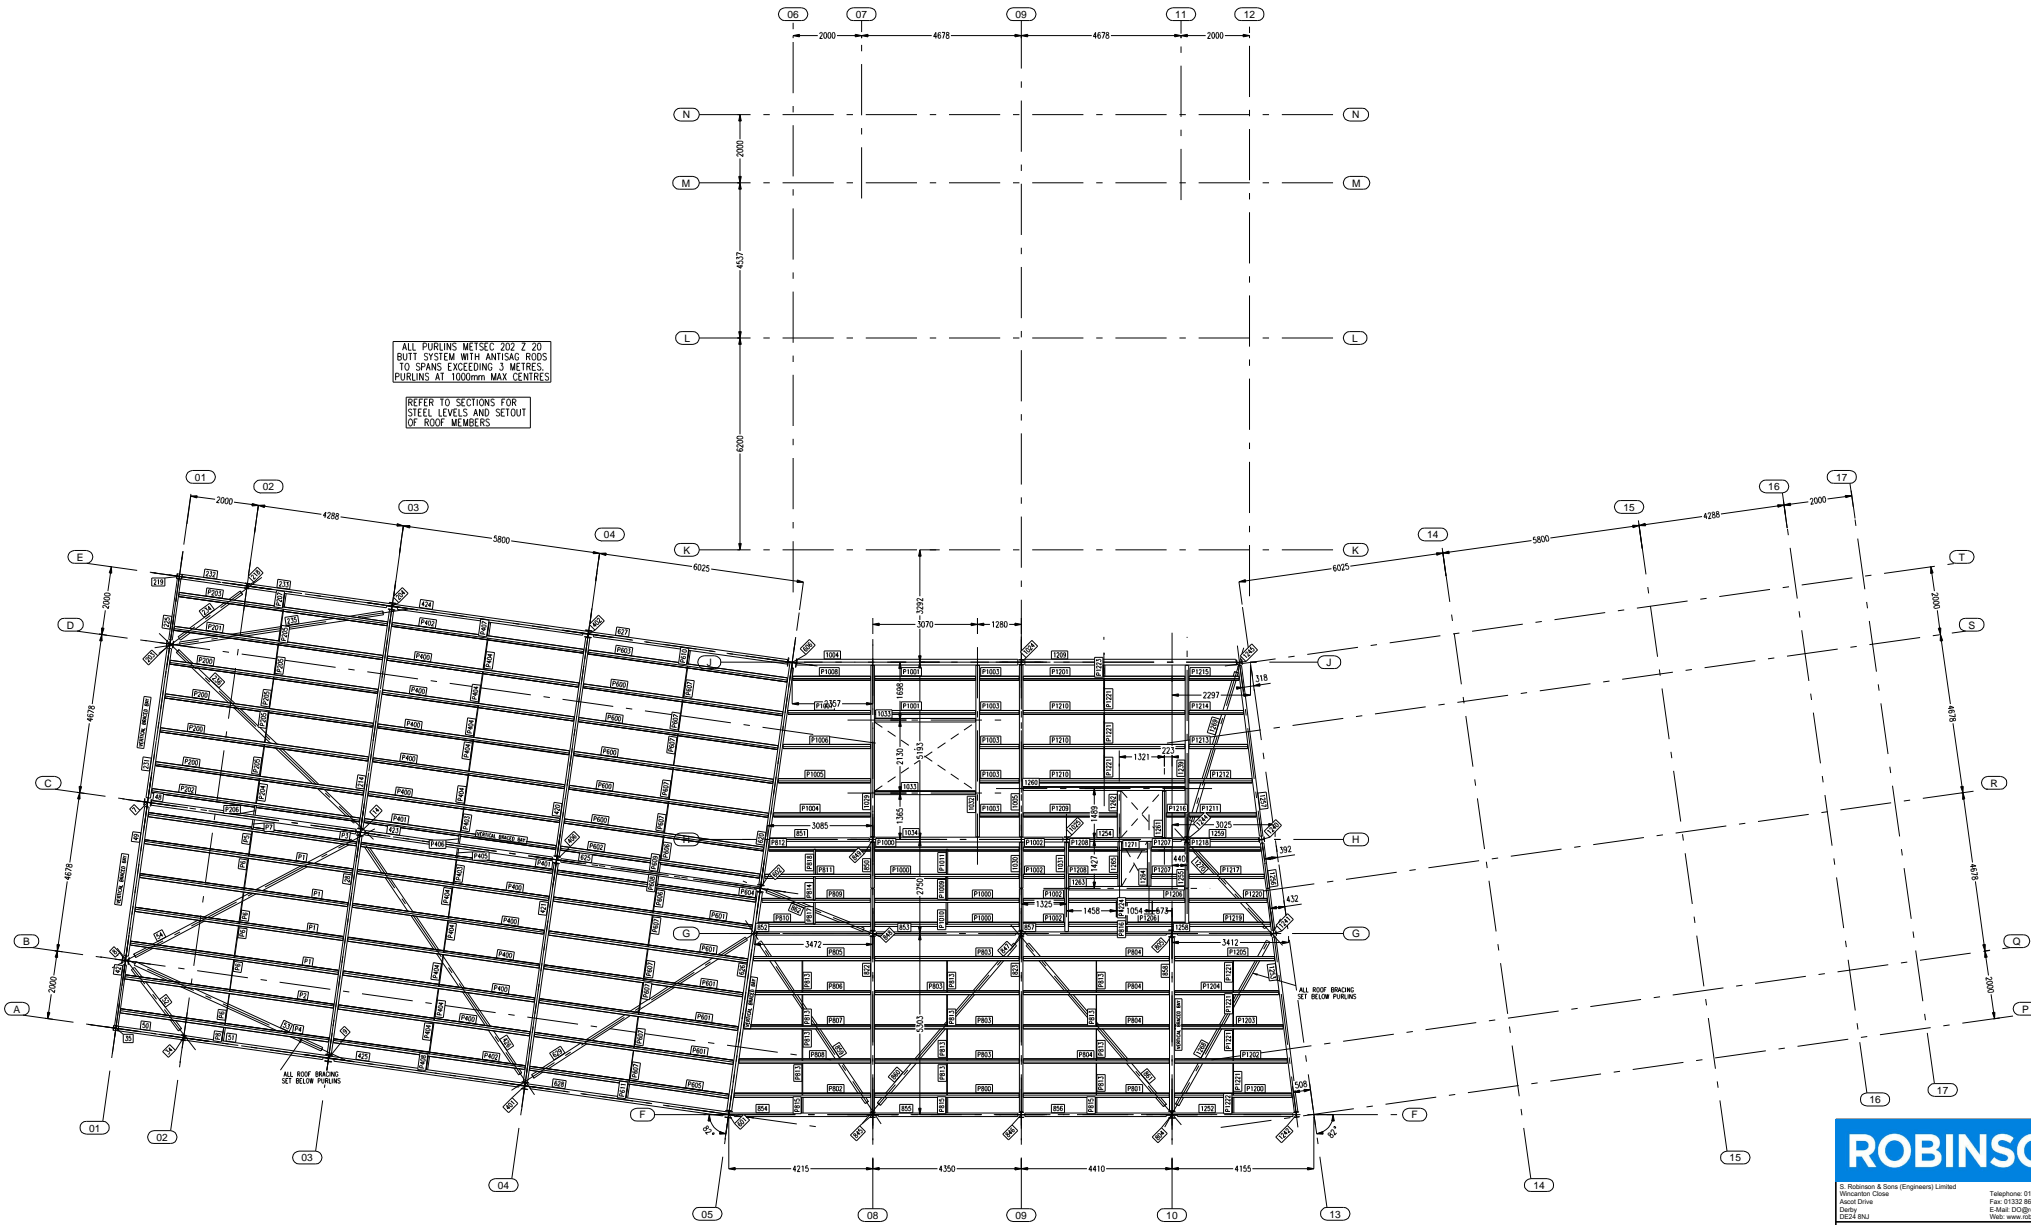

**ROOF STEELWORK PLAN**

ALL HOT ROLLED STEELWORK  
TO BE GRADE S275 UNLESS NOTED OTHERWISE

<b>ROBINSON</b>	
<small>S. Robinson &amp; Sons (Engineers) Limited Wincanton Close Aston Drive Dursley Glos GL11 8JY</small>	
<small>Telephone 01332 874711 Fax 01332 861483 E-Mail DO@robinsons.com Web www.robinsons.com</small>	
CLIENT	
Opal Property Group	
Chettles Yard, Nottingham	
TITLE	
ROOF MARKING PLAN	
PROJECT NAME	
Chettles Yard Block E	
Scale: 1:75	Contract No: 5237
Arrangements by: D.N.	Drawing No: MF30
Designed by: D.N.	Issued:
Checked by: R.C.	Printed:
Date: 30.07.2010	Finish: SHOT BLAST & PRIME
Issue Status	
Construction Issue	