


DO NOT SCALE - IF IN DOUBT ASK

S.O.P. - IS THE SETTING OUT POINT  
 IS THE SETTING OUT POINT  
 INTERSECTS THE GRID LINE

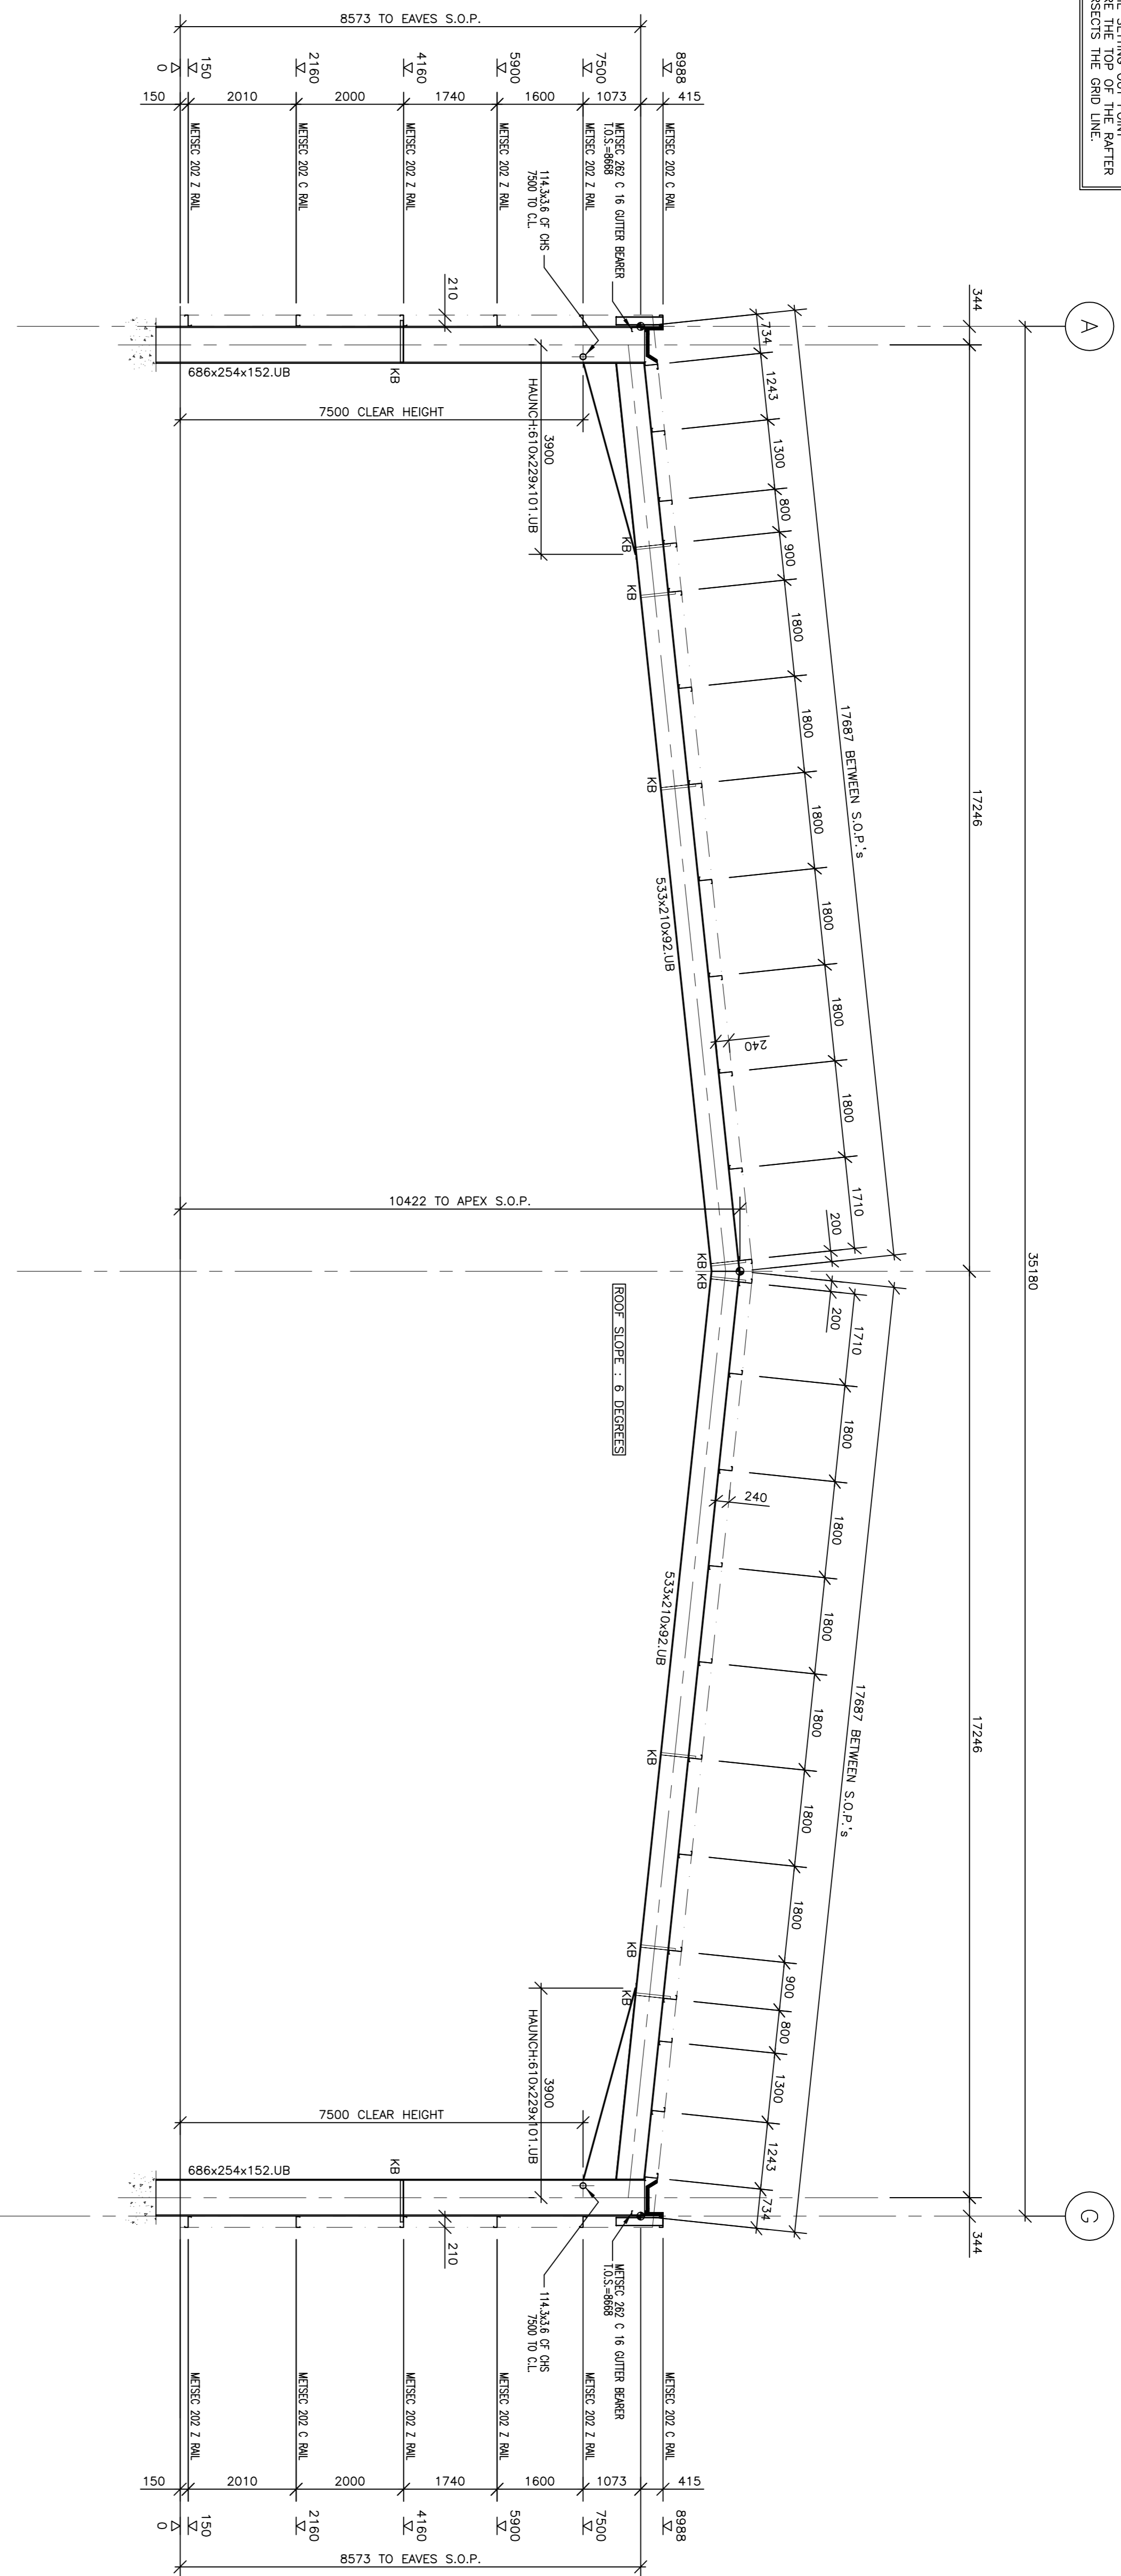

SECTION THROUGH ON GRID LINE 3

NOTES

STEEL GRADES  
 ALL HOT ROLLED STEELWORK IS GRADE  
 S355JR UNLESS NOTED OTHERWISE.

REV	DESCRIPTION	DATE	CHKD
A	CONSTRUCTION ISSUE	06.05.07	

DRAWING STATUS: **CONSTRUCTION ISSUE**



DRAWN : D.Halden SCALE : 1:75  
 DATE : April 2007 CHKD. IM

TITLE  
 UNIT 2  
 SECTION THROUGH GRID LINE 3

CONTRACT  
 ALPHA 2, PLOT 9  
 HAMS HALL

CONTRACT No. DRAWING No.  
 1607 GA 004

REV : A

THIS DRAWING IS COPYRIGHT. IT IS SENT TO YOU IN  
 CONFIDENCE. IT MUST NOT BE COPIED, USED OR  
 DISCLOSED TO THIRD PARTIES WITHOUT OUR PERMISSION.  
 IT REMAINS OUR PROPERTY AND MUST BE RETURNED ON  
 REQUEST.