

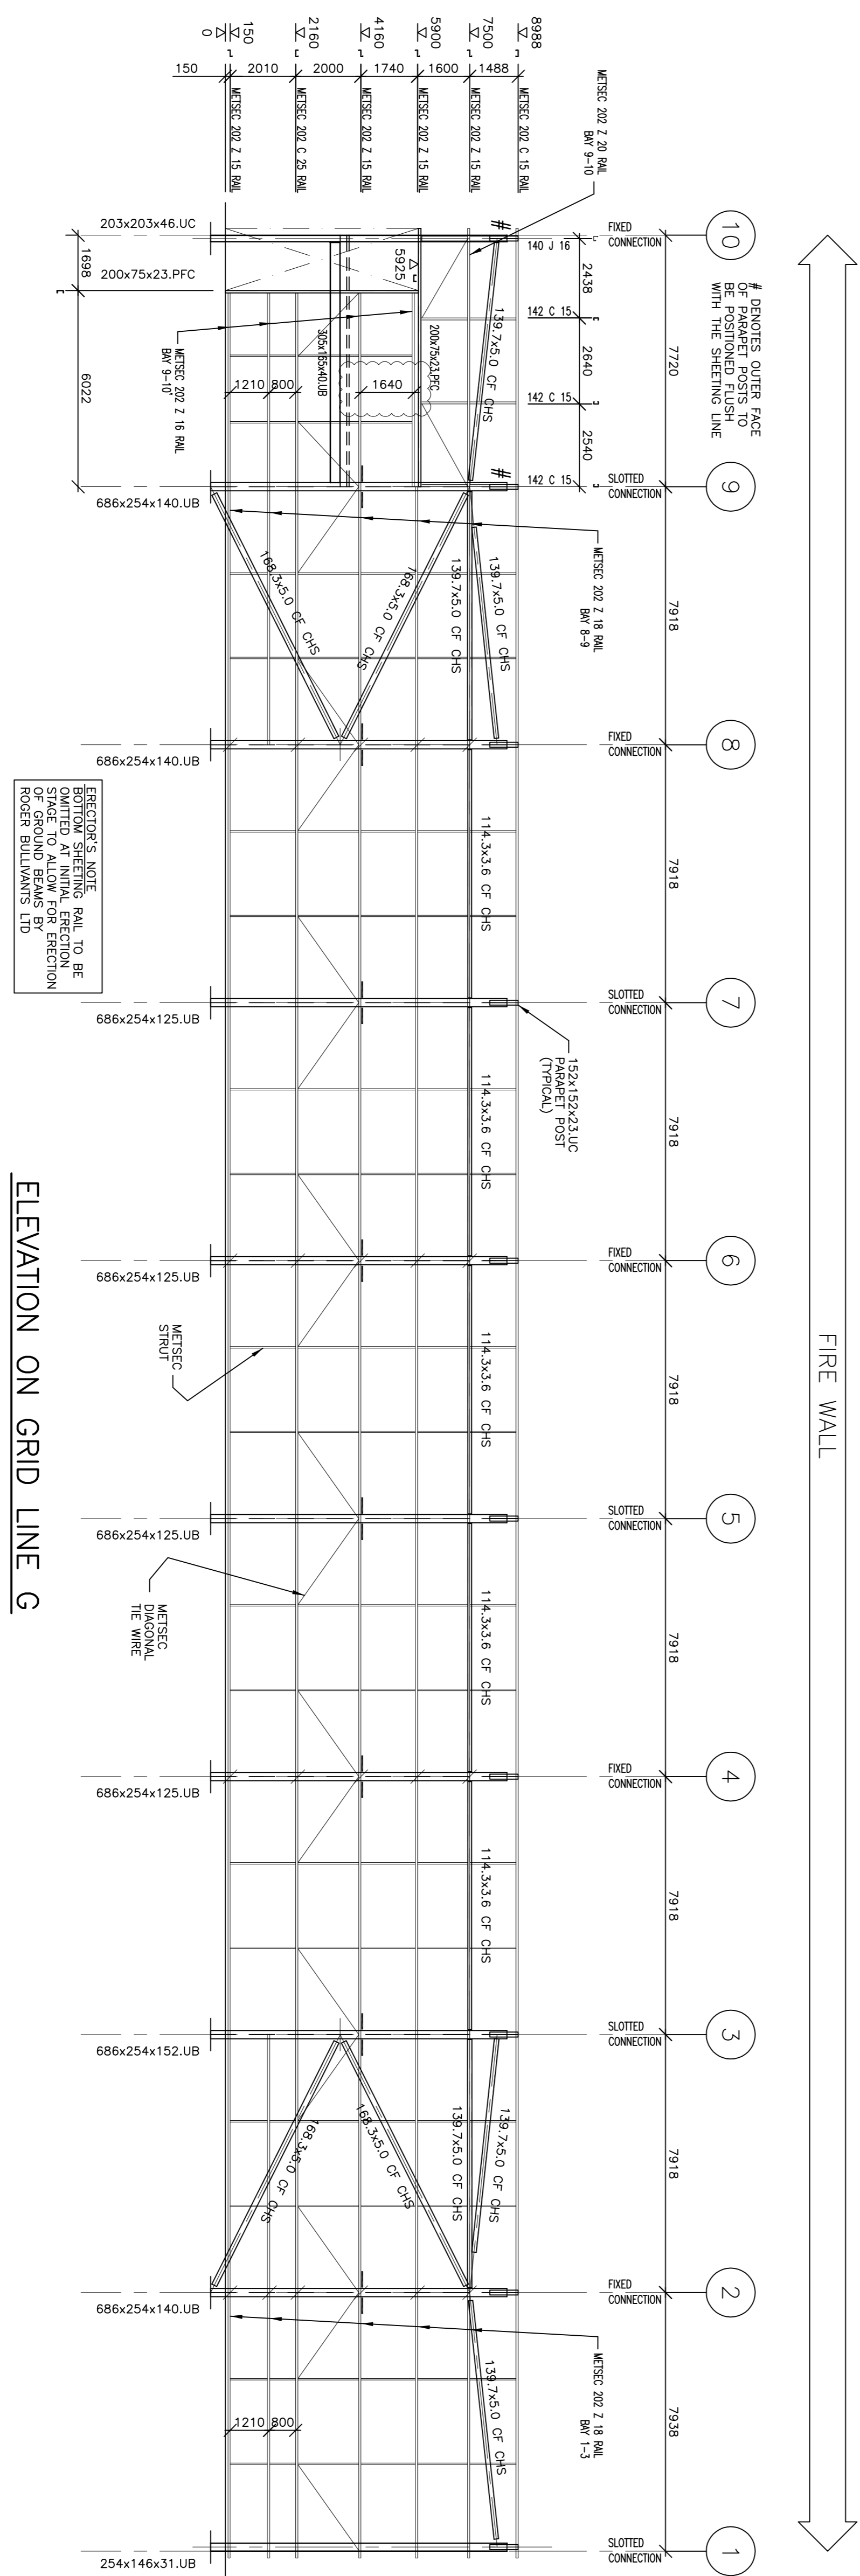


DO NOT SCALE - IF IN DOUBT ASK

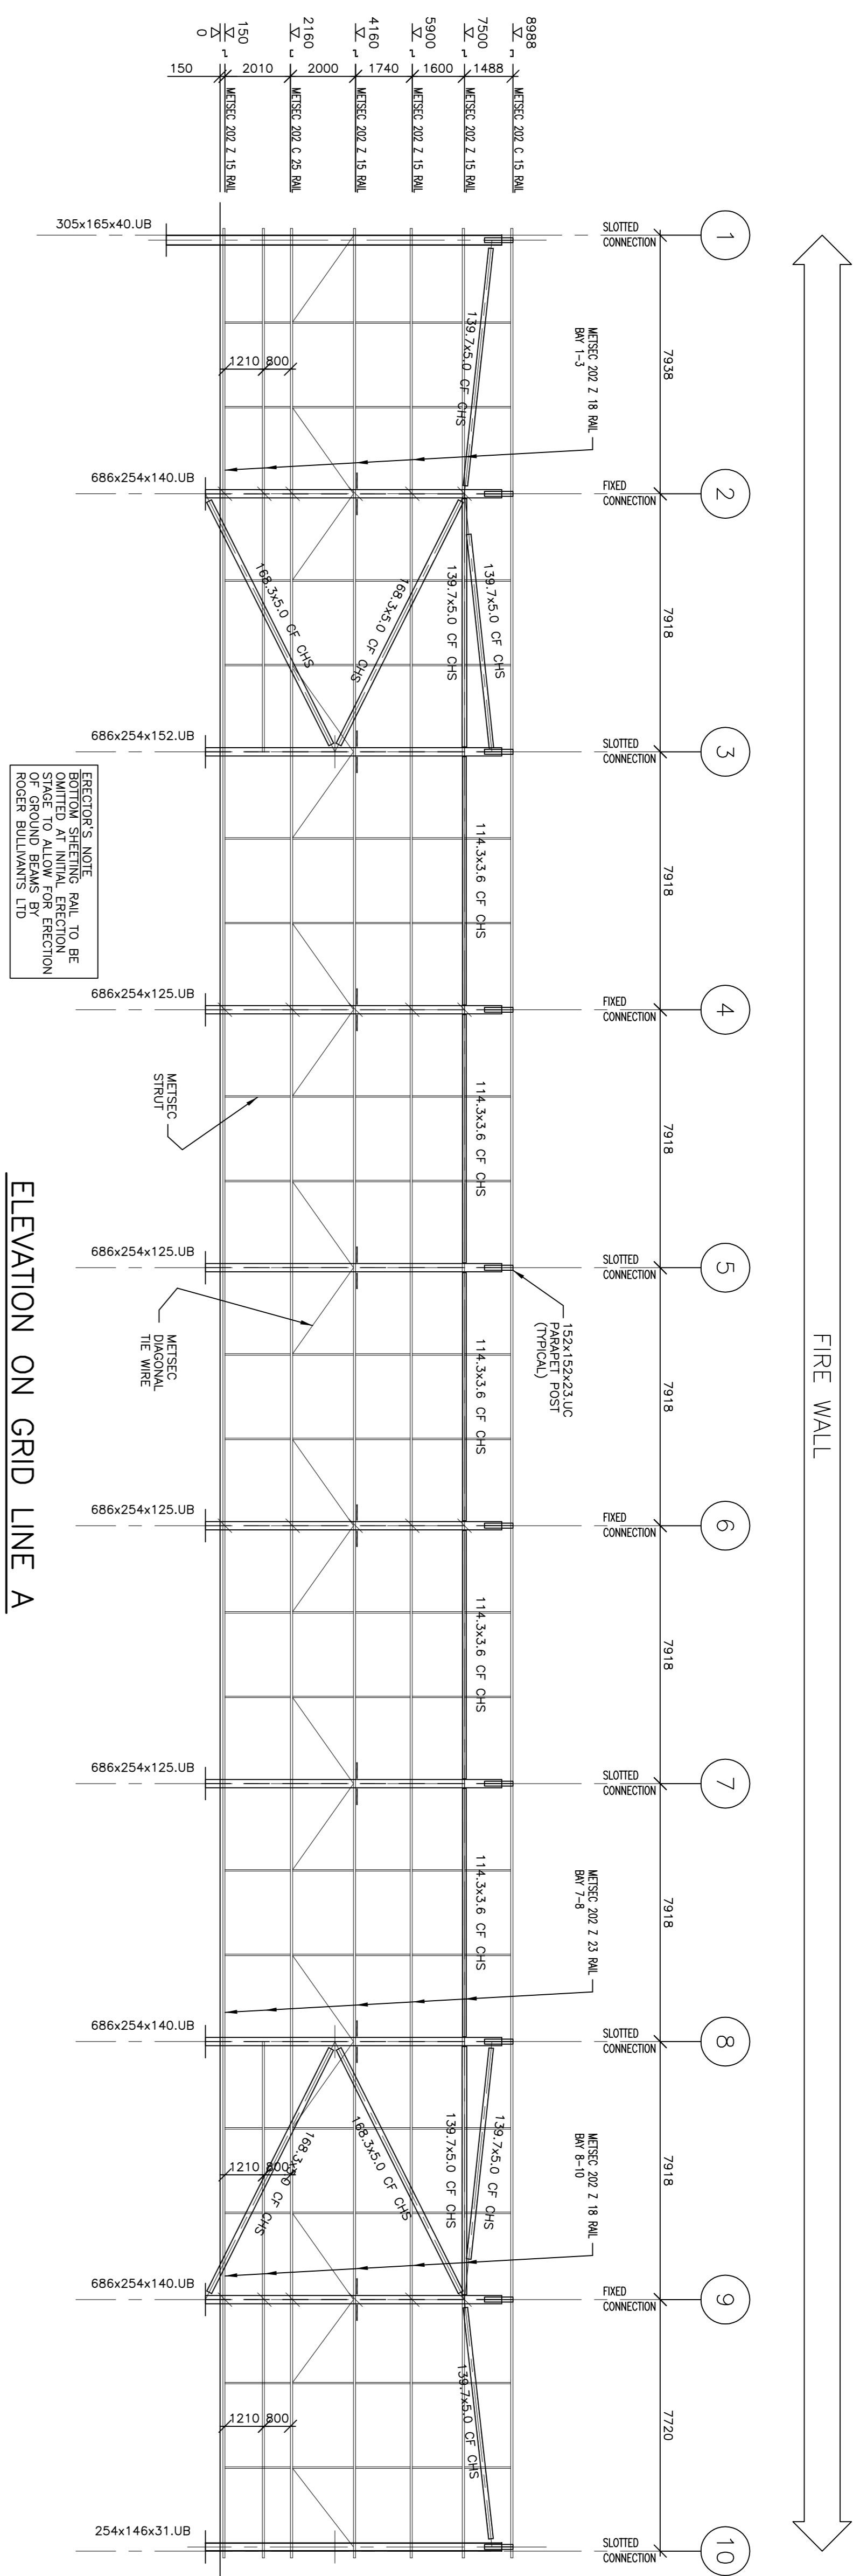

FIRE WALL

FIRE WALL

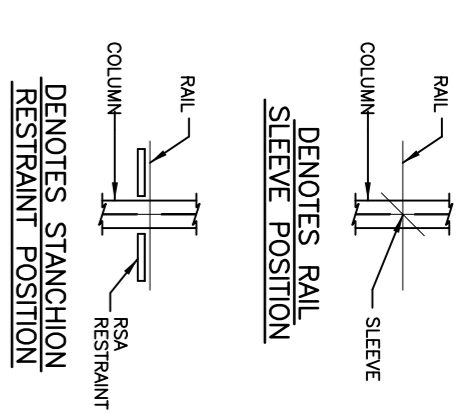

STEEL GRADES

ALL HOT ROLLED STEELWORK IS GRADE S275JR UNLESS NOTED OTHERWISE.

NOTES

REV	DESCRIPTION	DATE	CHKD
B	CONSTRUCTION ISSUE SHEETING RAIL DIMENSION 6/-10	04.05.07	
A	BRACING & DIAGONAL TIE WIRES REPOSITIONED	03.05.07	

DRAWING STATUS: **CONSTRUCTION ISSUE**



DRAWN : D. Holden
DATE : April 2007
SCALE : 1:125
CHKD : IM

TITLE
UNIT 2
ELEVATION ON GRID LINES A & G

CONTRACT
ALPHA 2, PLOT 9
HAMS HALL

CONTRACT No. **1607**
DRAWING No. **GA 008**
REV : B

THIS DRAWING IS COPYRIGHT. IT IS SENT TO YOU IN CONFERENCE. IT MUST NOT BE COPIED, USED OR DISCLOSED TO THIRD PARTIES WITHOUT OUR PERMISSION. IT REMAINS OUR PROPERTY AND MUST BE RETURNED ON REQUEST.