


SHOP MATERIAL LIST FOR 1 ASSEMBLY						
Mark	Size	Grade	No.	Length (mm)	Area (m) ²	Weight (kg)
ZA3002	MF-163Z30/1	METSEC	1	6273	3.640	42.4
ZA3039	MF-163Z30/1	METSEC	1	765	0.445	5.2
ZA3043	MF-163Z30/1	METSEC	1	1595	0.927	10.8
ZA3047	MF-163Z30/1	METSEC	1	582	0.339	3.9
ZA3071	MF-100F23	METSEC	1	2752	1.460	13.1
ZA3076	MF-100F23	METSEC	1	2752	1.460	13.1
ZA3103	MF-100VB12STRAP	METSEC	2	3230	1.308	6.1
ZA3191	MF-104F15	METSEC	1	6273	2.842	16.6
ZA3248	MF-70X50X2.0	METSEC	1	2647	0.636	4.9
ZA3251	MF-70X50X2.0	METSEC	1	424	0.102	0.8
ZA3255	MF-70X50X2.0	METSEC	1	250	0.060	0.5
ZA3285	MF-100F15/1	METSEC	1	305	0.141	0.8
ZA3305	MF-100F15/1	METSEC	1	250	0.116	0.7
ZA3306	MF-100F15/1	METSEC	1	253	0.117	0.7
ZA3329	MF-100F20	METSEC	1	2752	1.278	9.9
ZA3338	MF-100F20	METSEC	1	2752	1.278	9.9
ZA3344	MF-100F20	METSEC	7	2752	8.945	69.6
ZA3352	MF-100F20	METSEC	2	2752	2.556	19.9
ZA3353	MF-100F20	METSEC	1	2752	1.278	9.9
ZA3359	MF-100F20	METSEC	1	2752	1.278	9.9
ZA3363	MF-100F20	METSEC	1	2752	1.278	9.9

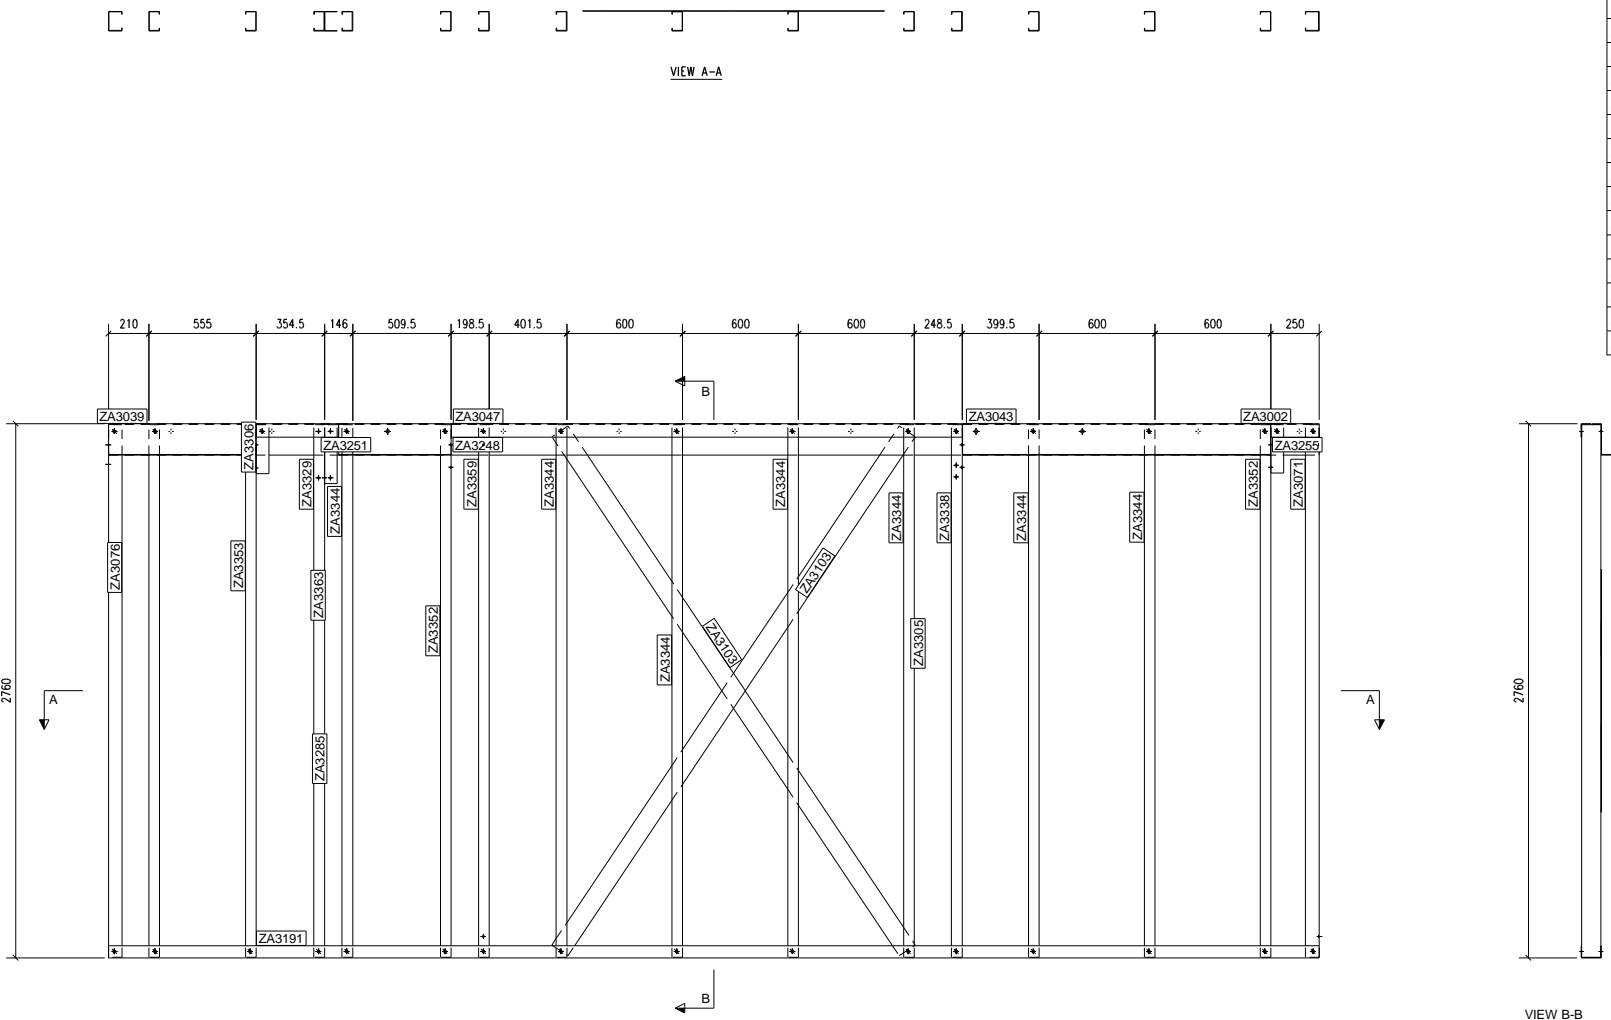

1 No. REQUIRED AS DRAWN MARKED A3079

DESC FINISH PHASE
INTERNAL GALVANISED LEVEL4

DRAWN DATE
R.B./ D. H. 02.08.2010

CHECKED DATE



Metsec plc
Framing Division
Broadwell Road, Oldbury
West Midlands B69 4HE
T. +44 (0) 121 6000
F. +44 (0) 121 601 6021
E. metsecframing@metsec.com



TOTAL WEIGHT	258.6 KG	PROJECT	PREMIER INN, PLOT B	JOB No.	CW10262
All Holes 14 Diam UNO Steel Grade Varies All Welds 6mm UNO Welds To Outside Faces To Be Flush		CLIENT	ATKIN TRADE SPECIALISTS	DWG No.	[A.3079]
					REV